


M-01

Metszet (1)

1:100

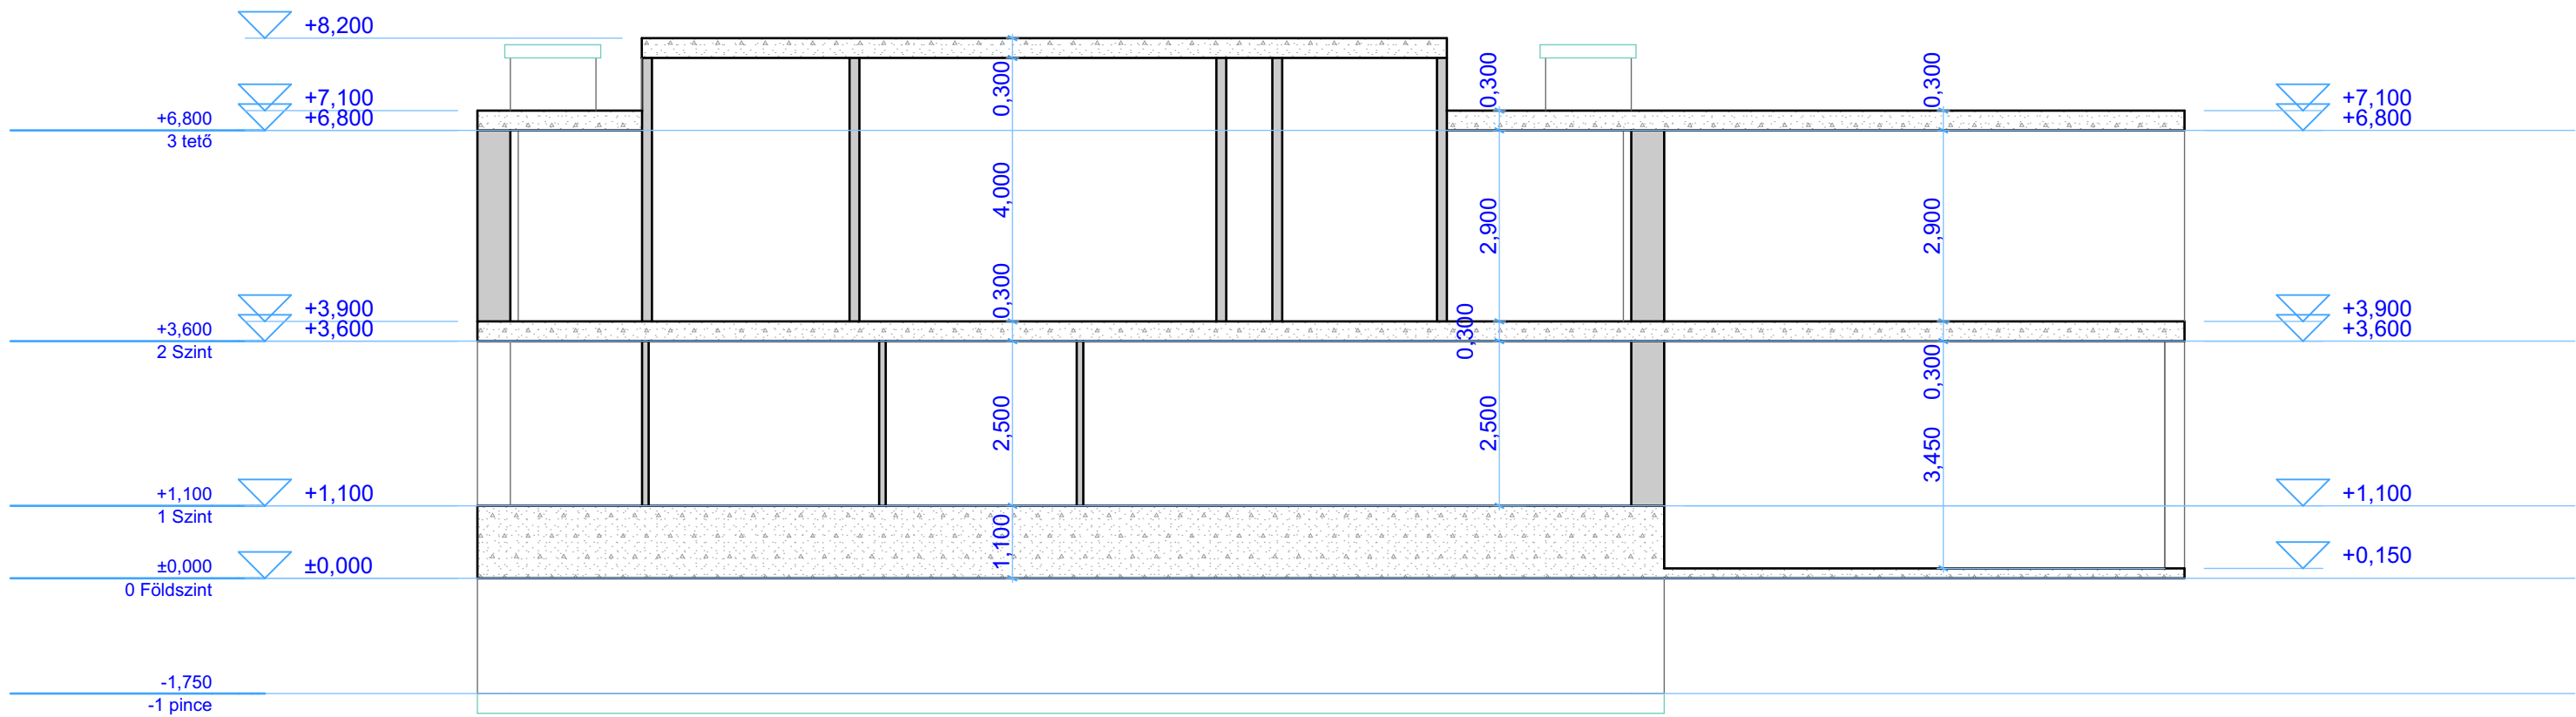

M-03

Metszet (1)

1:100